



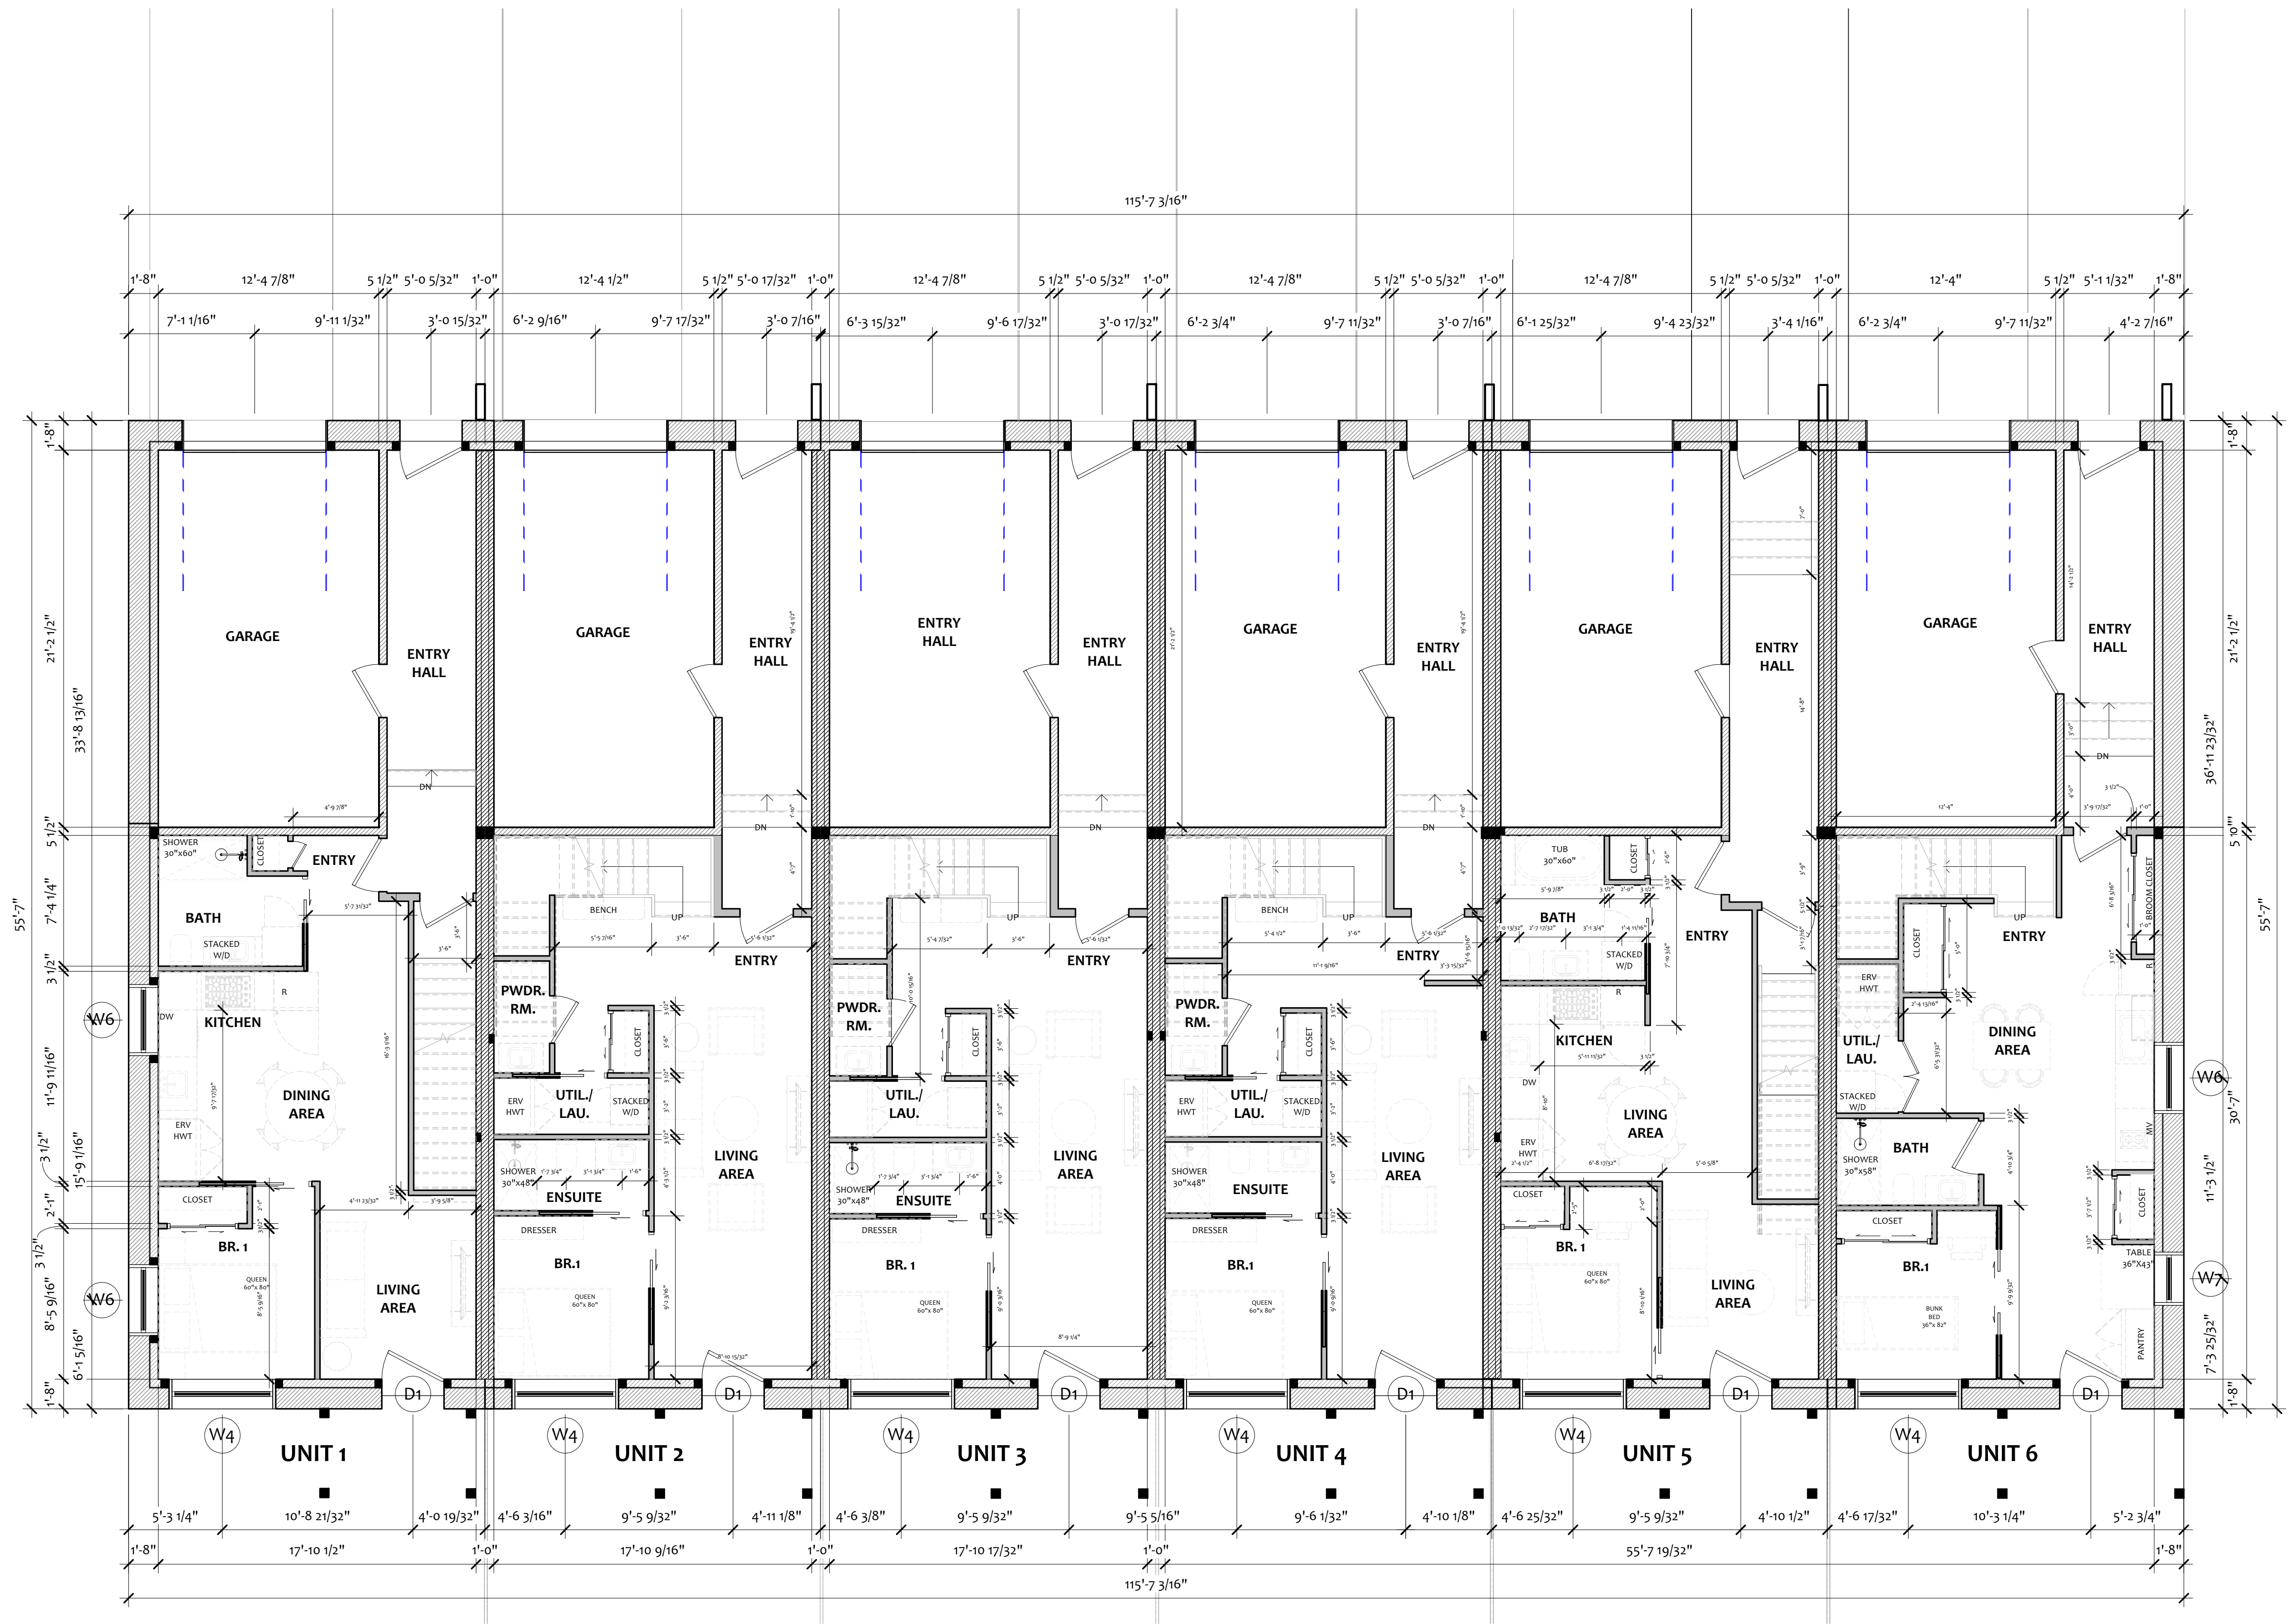



GROUND FLOOR PLAN

1	Construction Drawing	February 2024
#	Revisions	Date

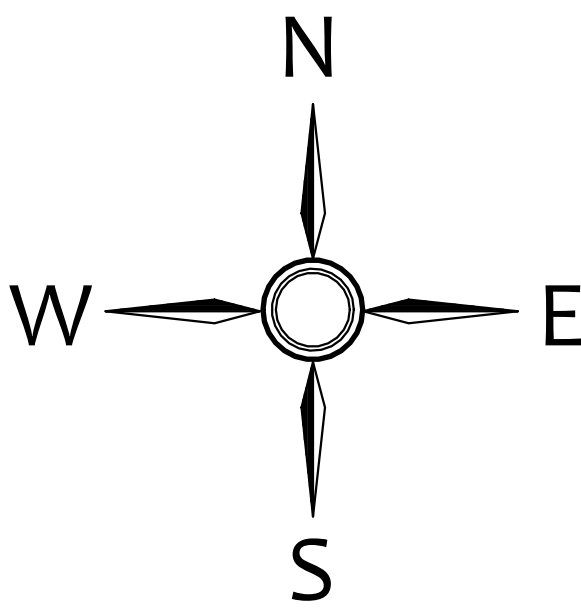

ARTHUR TOWNHOMES
Arthur St., Perth, Ontario, Canada
Ground Floor Plan
SCALE: 3/16" = 1'-0" (36x24)

A-2

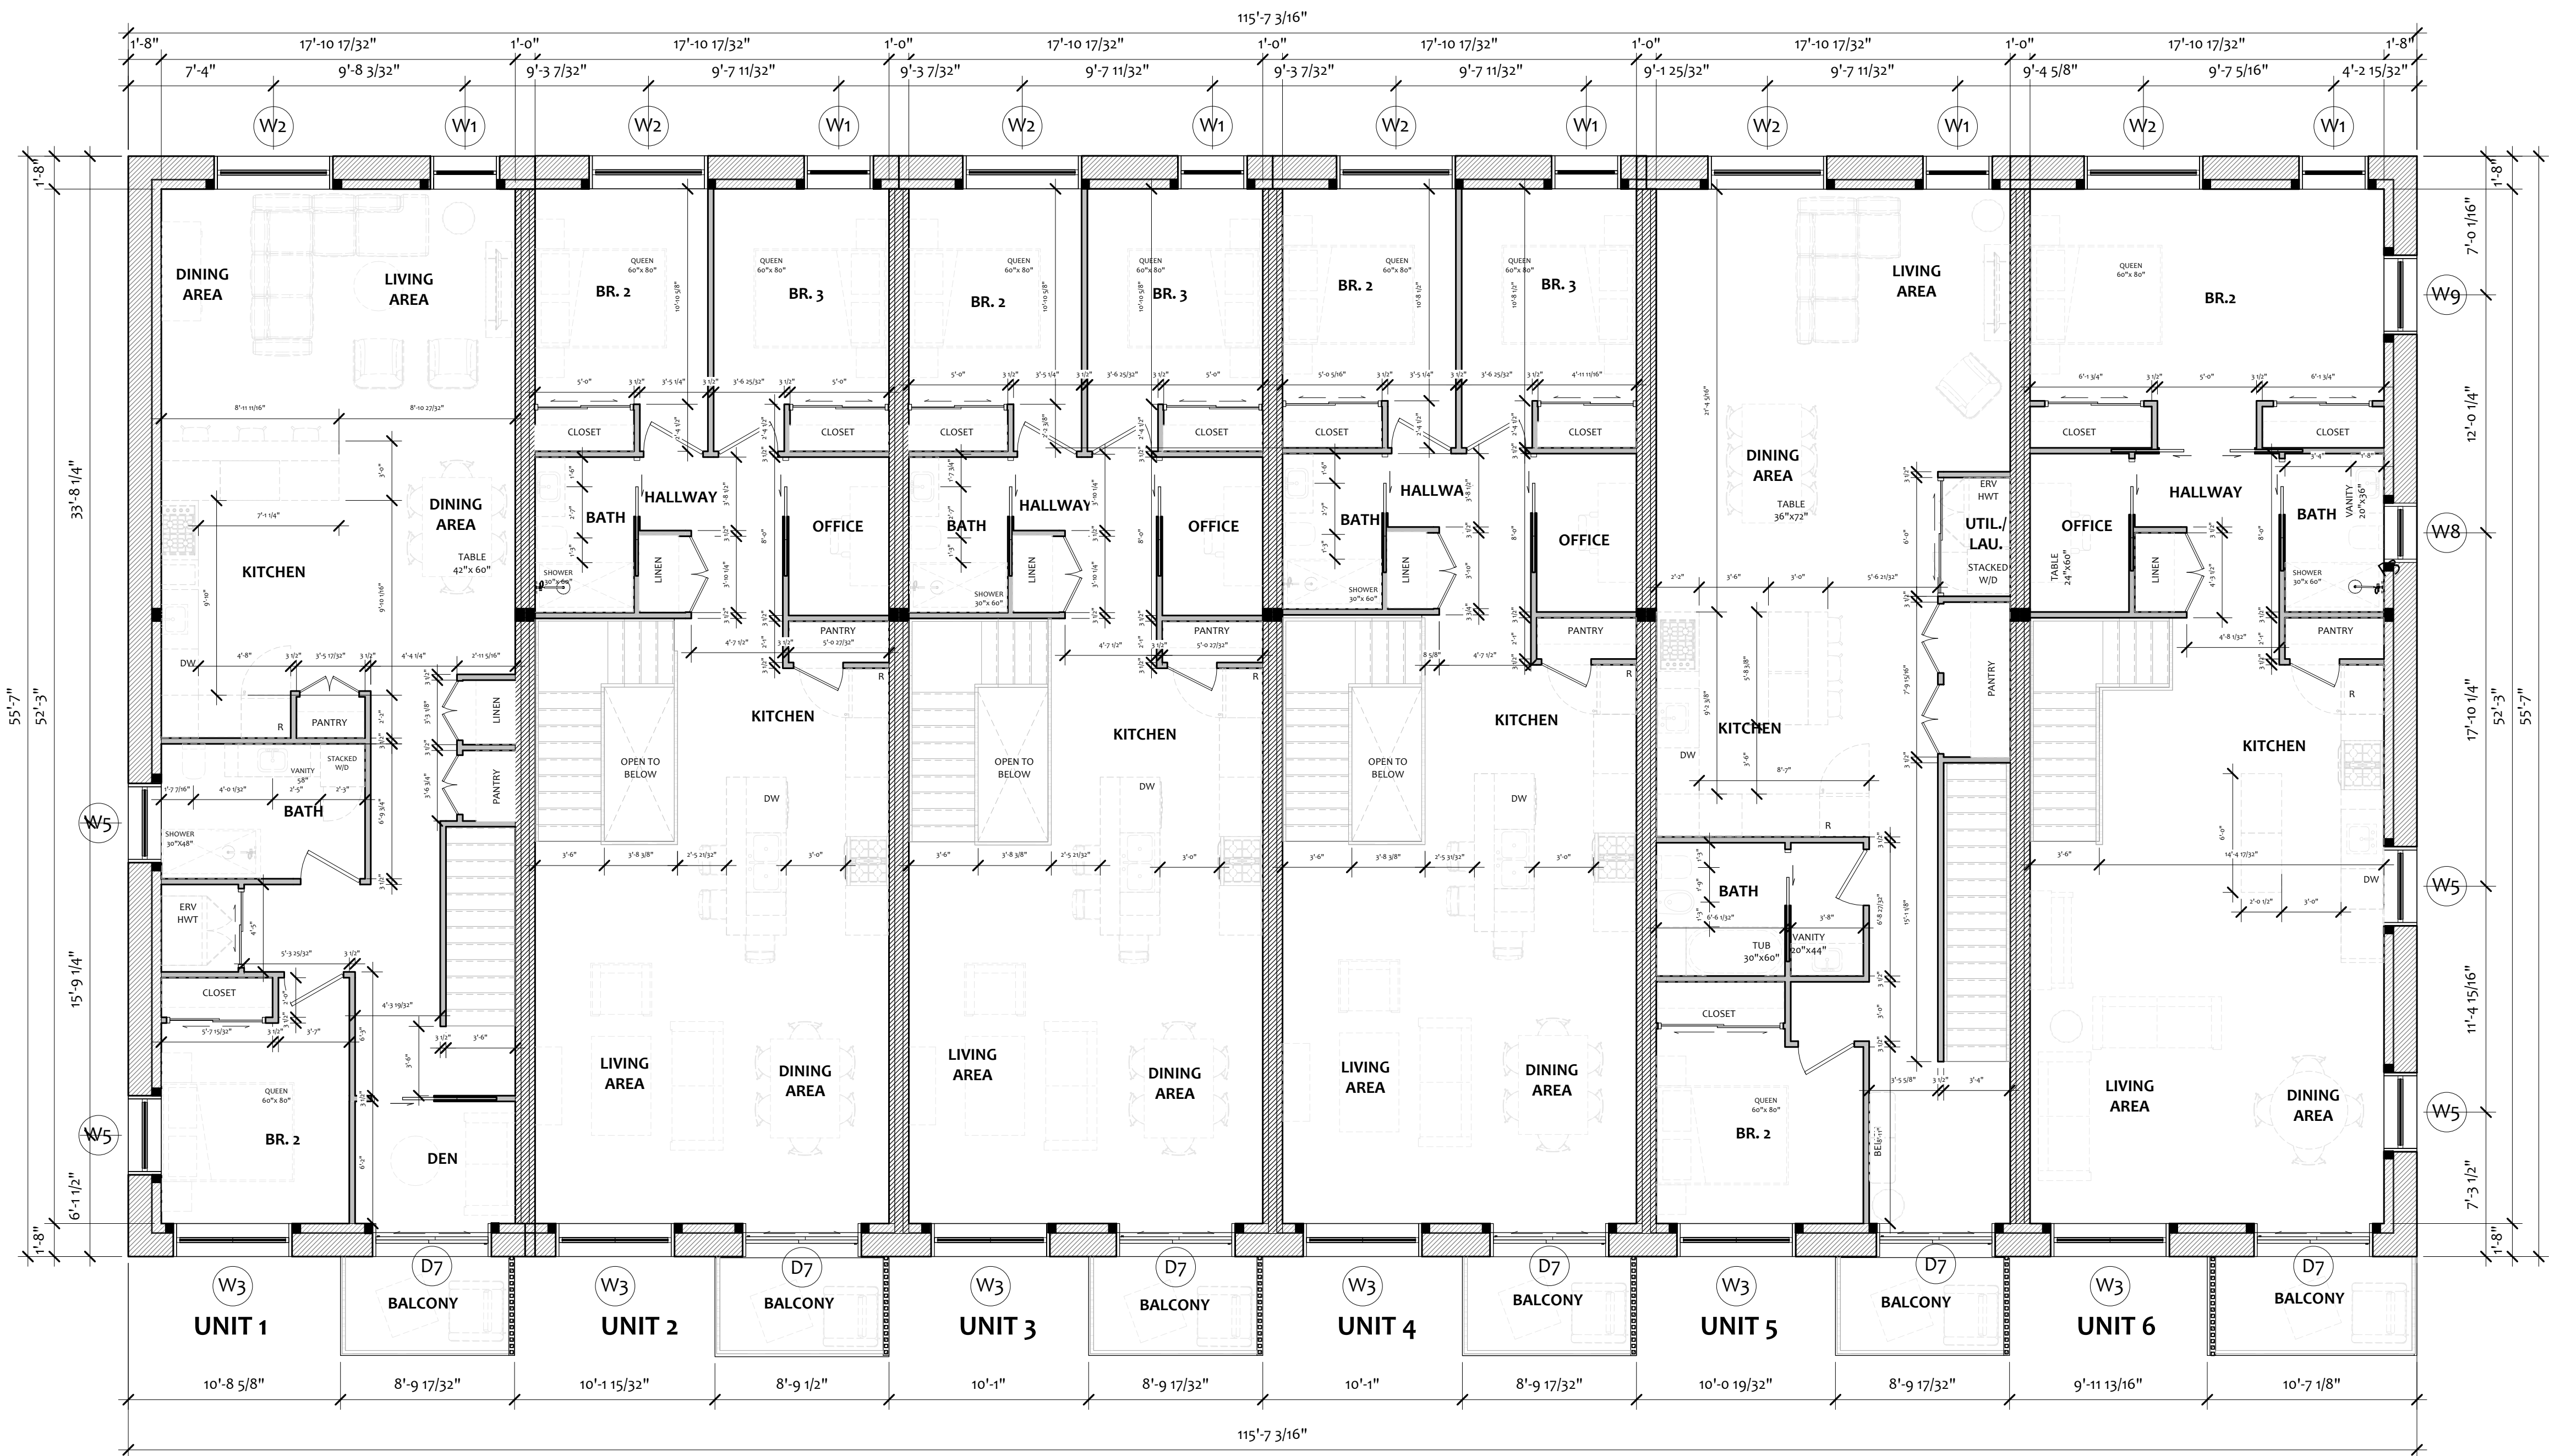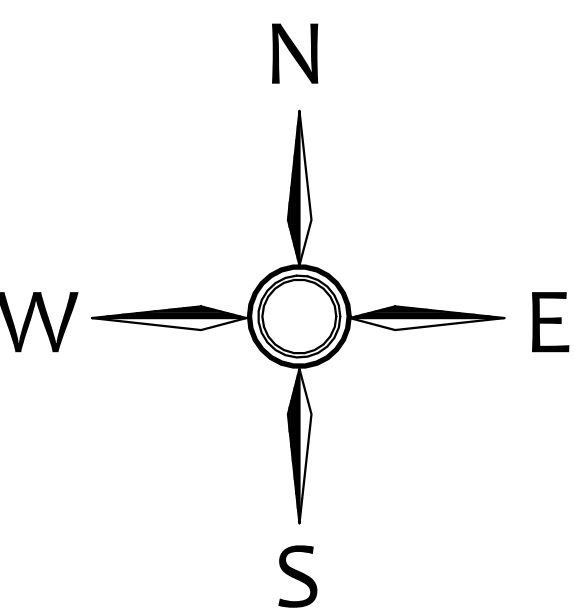

1	Construction Drawing	February 2024
#	Revisions	Date




ARTHUR TOWNHOMES
Arthur St., Perth, Ontario, Canada
Second Floor Plan
SCALE: 3/16" = 1'-0" (36x24)

A-3


SECOND FLOOR PLAN



NORTH ELEVATION

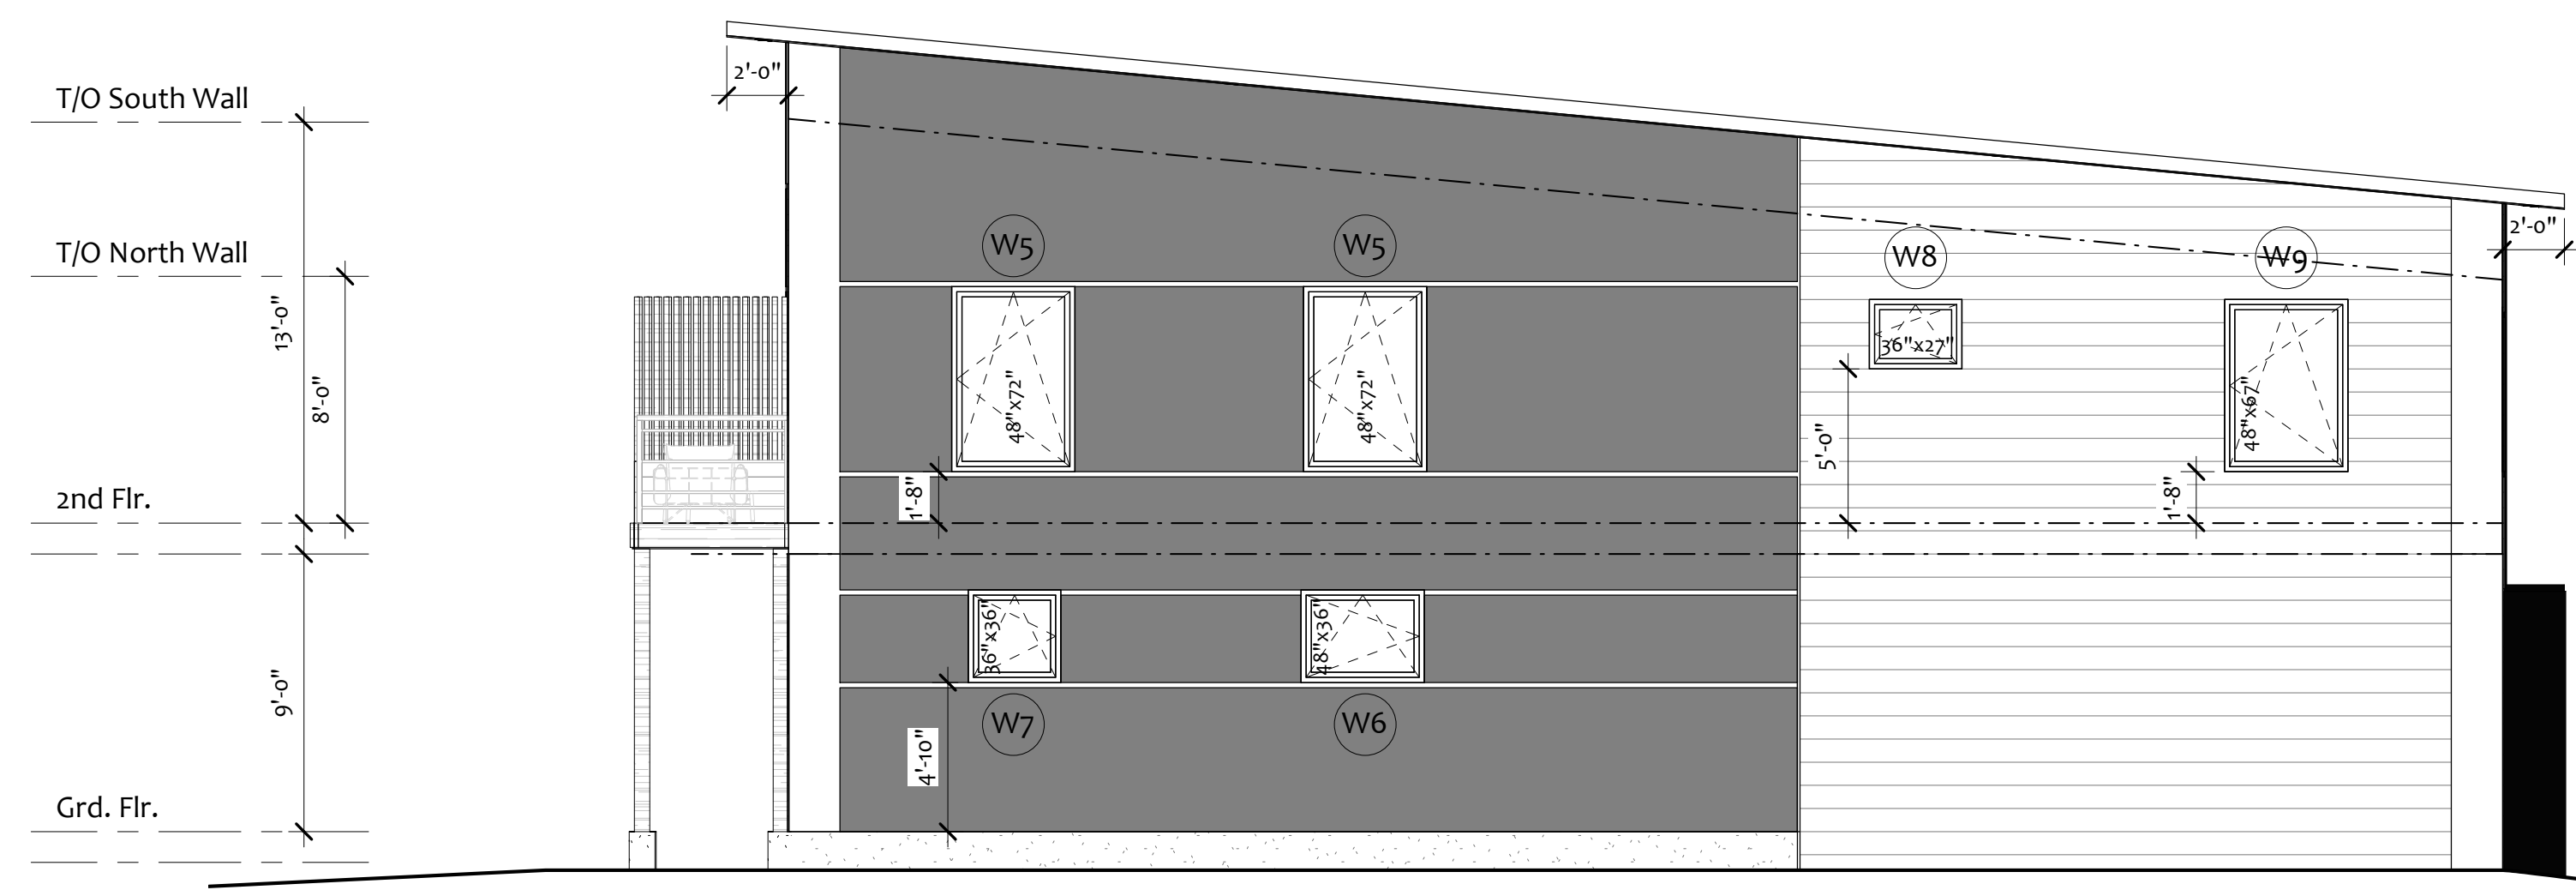

EAST ELEVATION

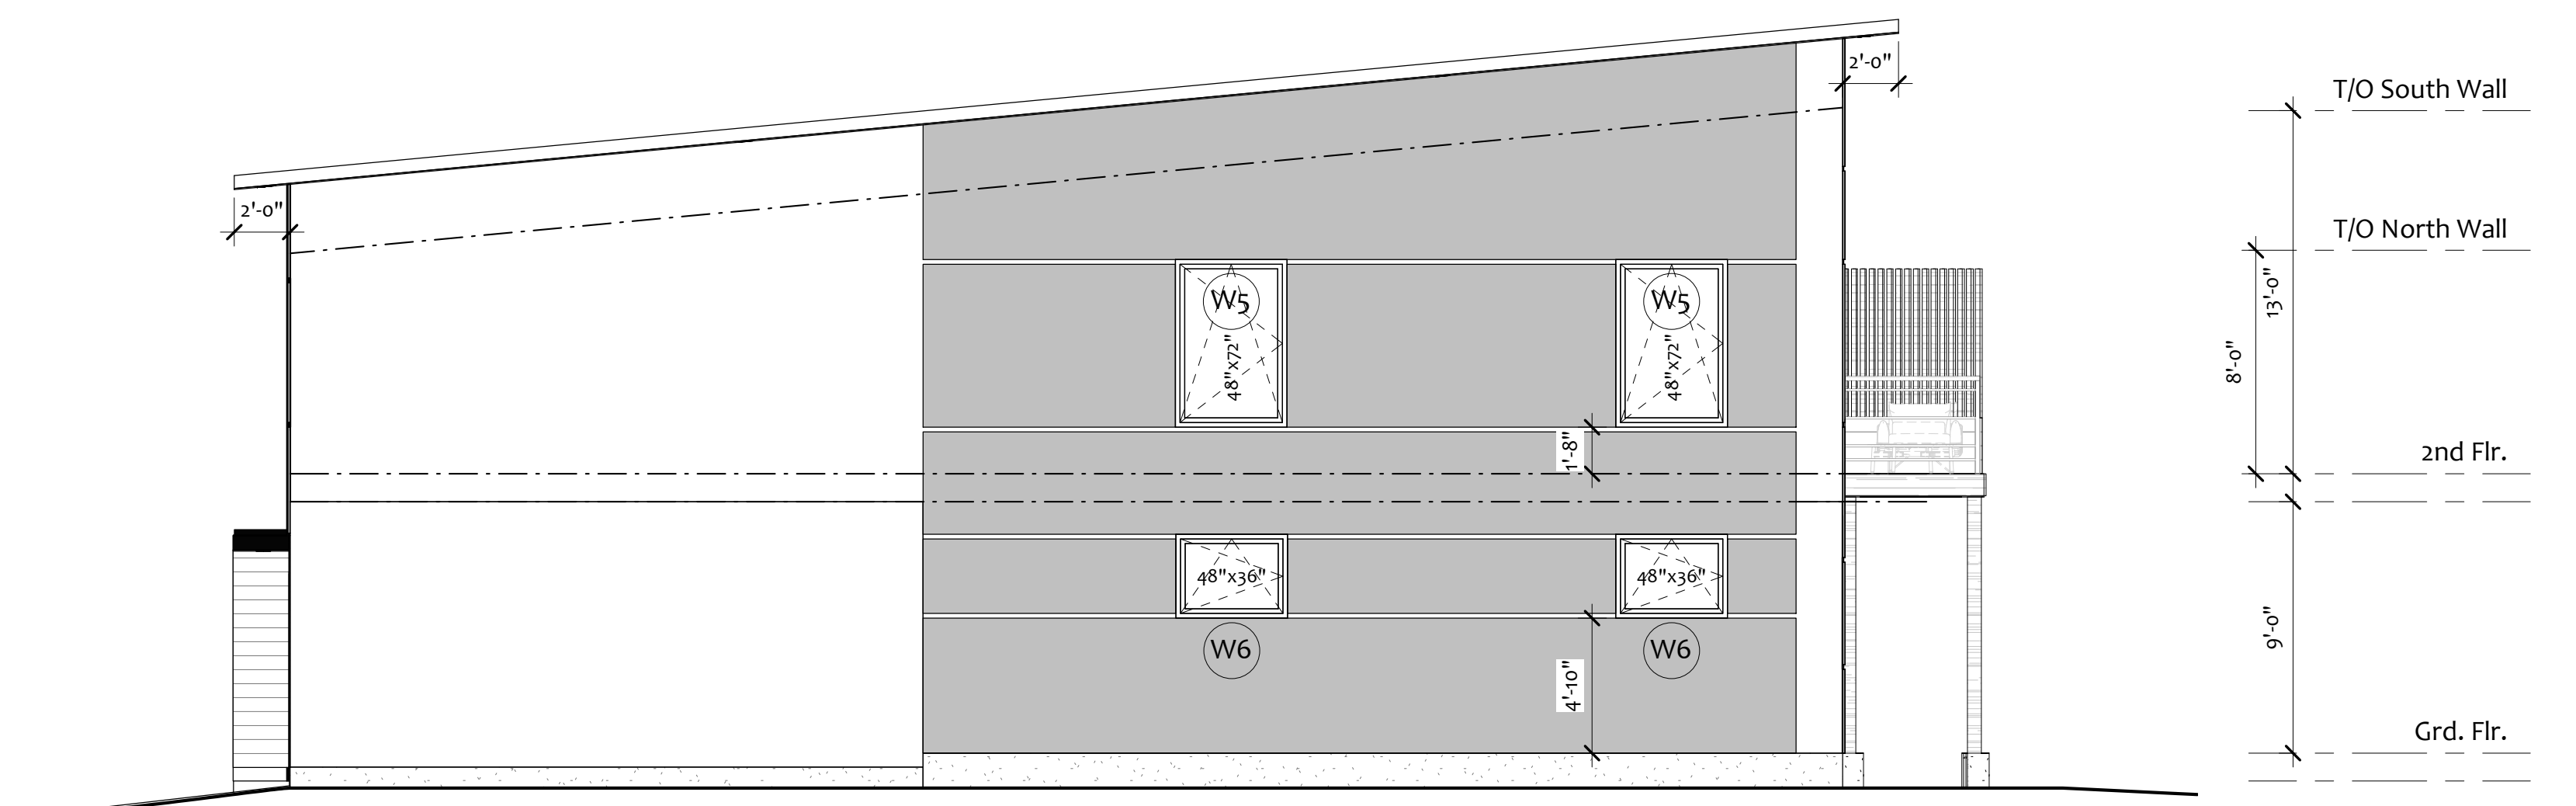

WEST ELEVATION



GLAZING PERCENTAGE

TOTAL AREA OF EXPOSED BUILDING FACE:	8,253.9 sq.ft.
AREA OF GLAZING:	1,423.13sq.ft.
PERCENTAGE:	17.24%

1	Construction Drawing	February 2024
#	Revisions	Date



ARTHUR TOWNHOMES
Arthur St., Perth, Ontario, Canada
Elevations
SCALE: 3/16" = 1'-0" (36x24)