


# PARK 0.92ha - FIT PLAN

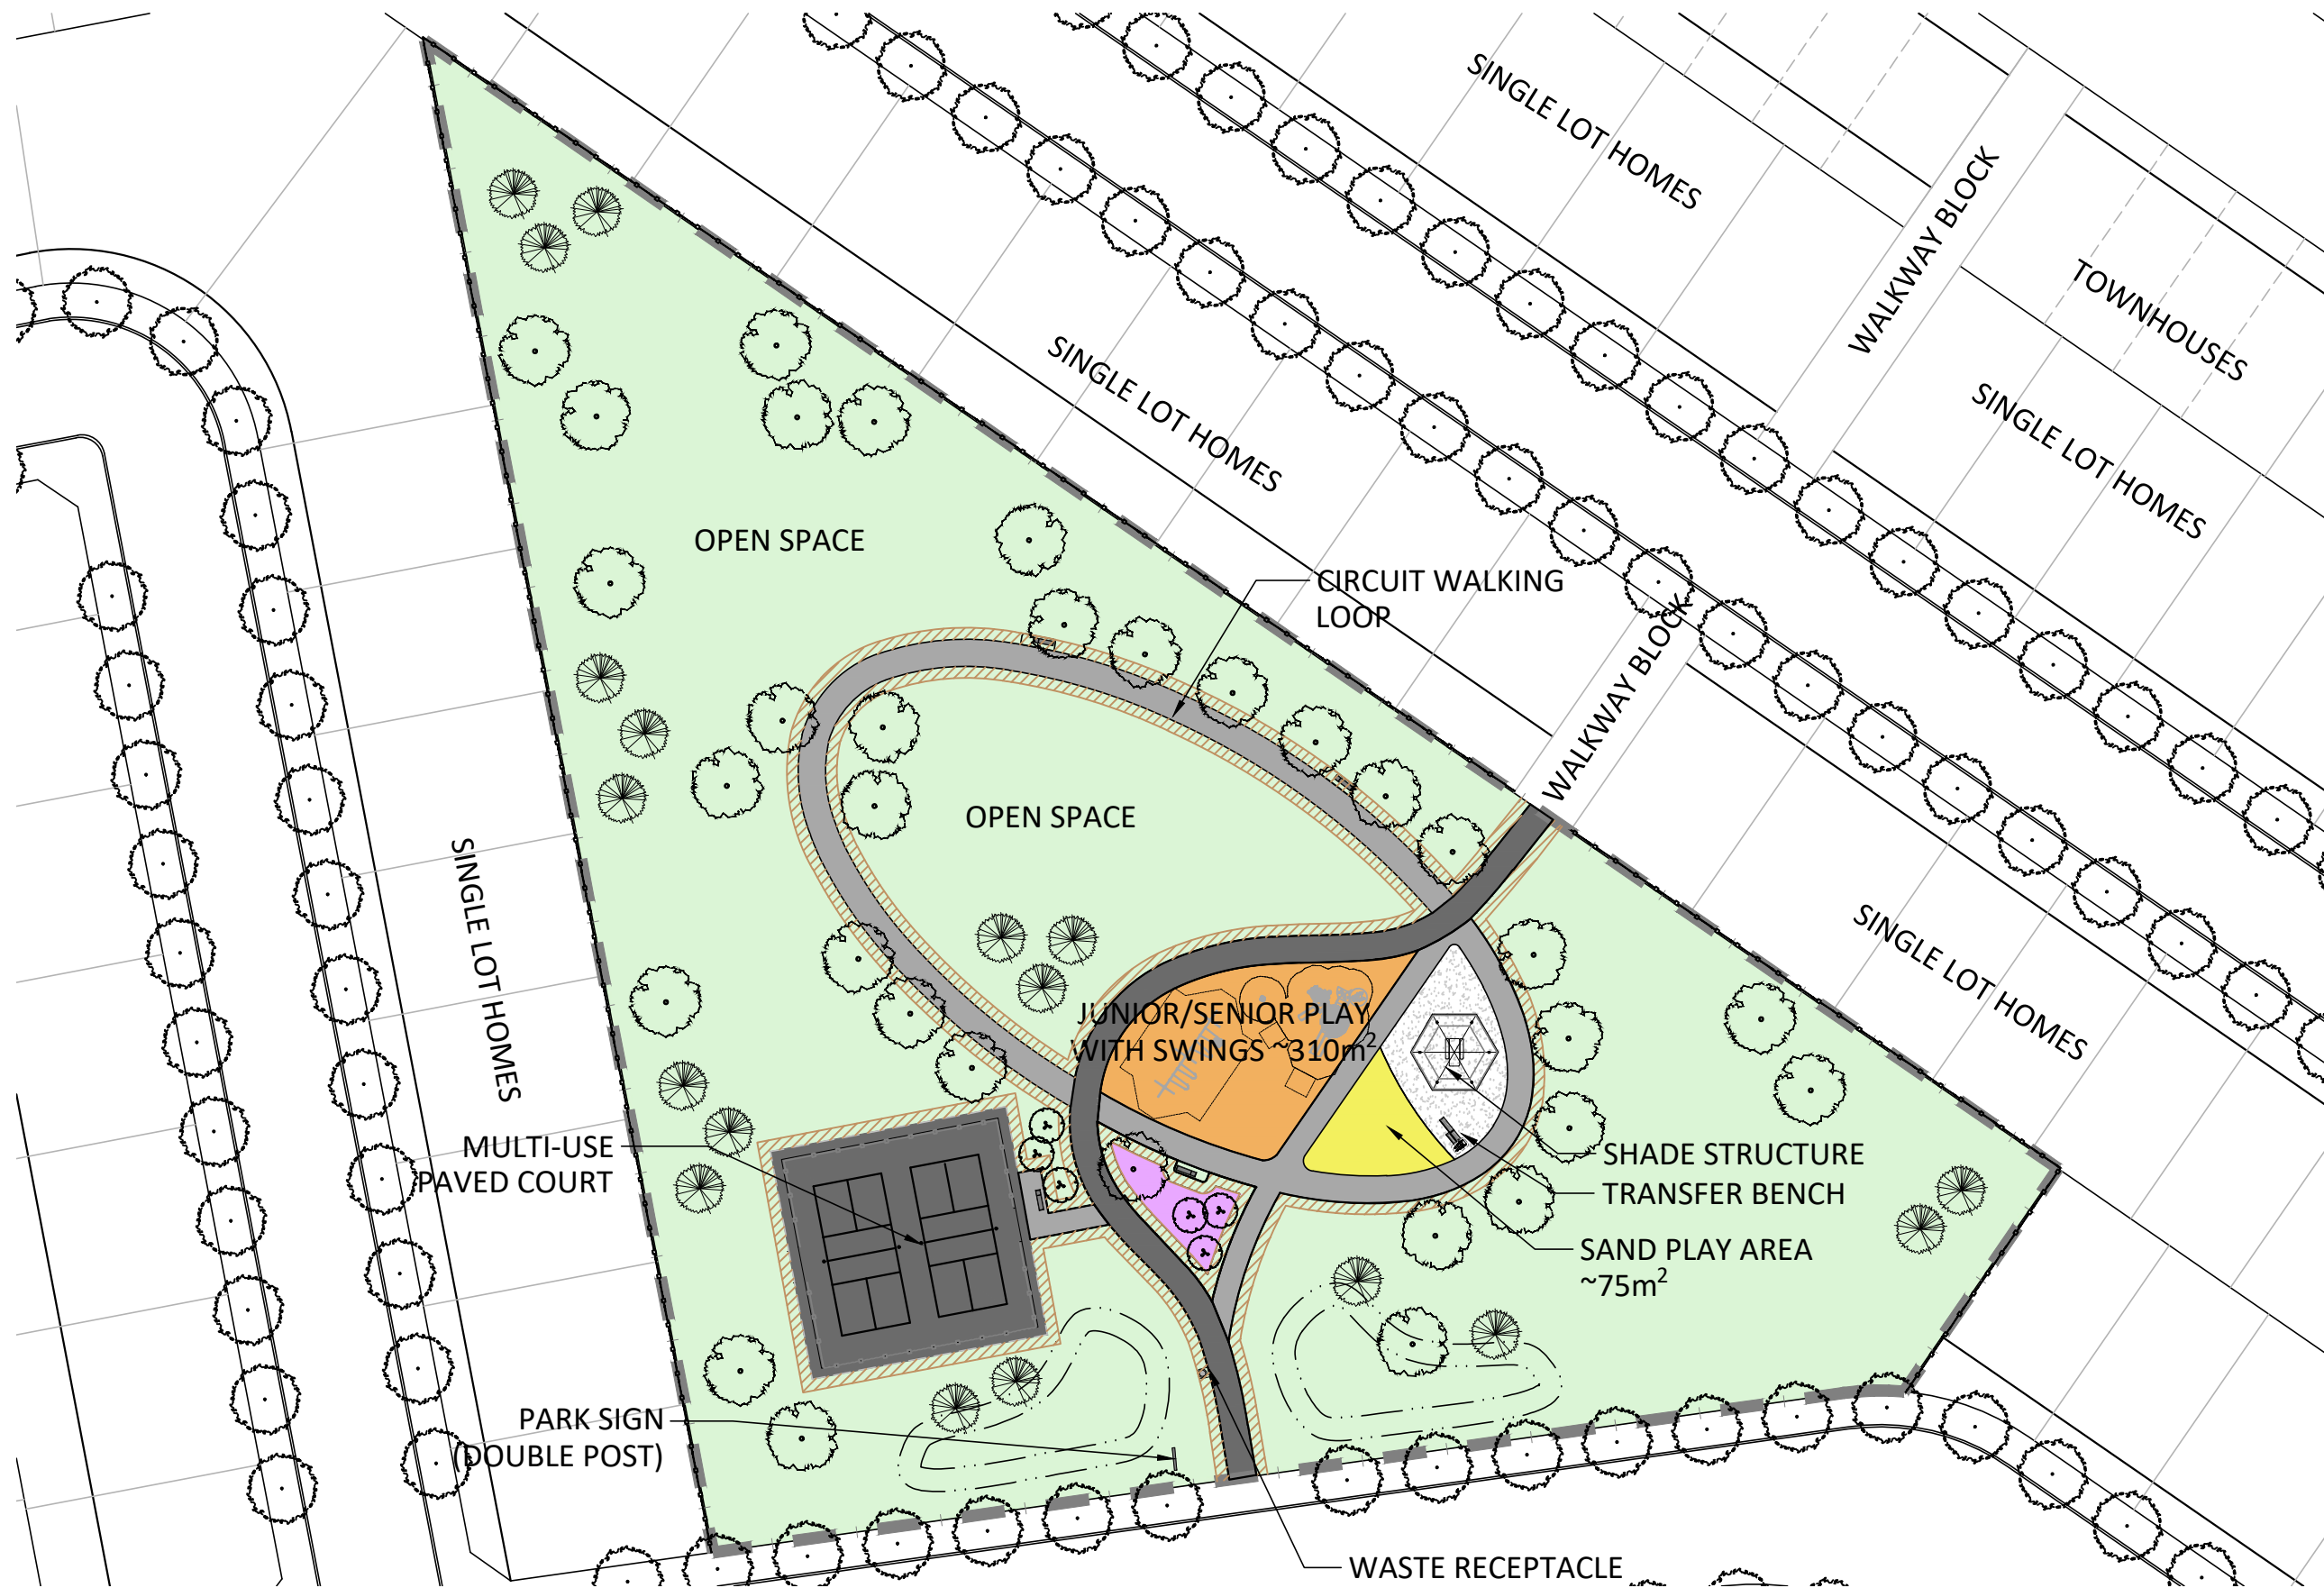

### LEGEND

**PROPERTY LINE**  
 PROPERTY LINE

**FENCING**  
 1.5m HT. CHAIN LINK FENCE

**PLANTING**

- DECIDUOUS STREET TREE
- LARGE DECIDUOUS TREE
- CONIFEROUS TREE
- MULTI-STEM TREE
- SEEDING
- SODDING
- SHRUB BED AREA
- LANDSCAPE BERM

**SURFACING**

- C.I.P. CONCRETE
- ASPHALT PAVING - HEAVY DUTY
- ASPHALT PAVING - LIGHT DUTY
- PLAYGROUND & FITNESS AREA
- SAND PLAY AREA

**AMENITIES**

- BENCH
- TRANSFER BENCH
- SHADE STRUCTURE
- PARK SIGN (DOUBLE POST)
- WASTE RECEPTACLE